


Batten layout - Gable end

#008.22.01

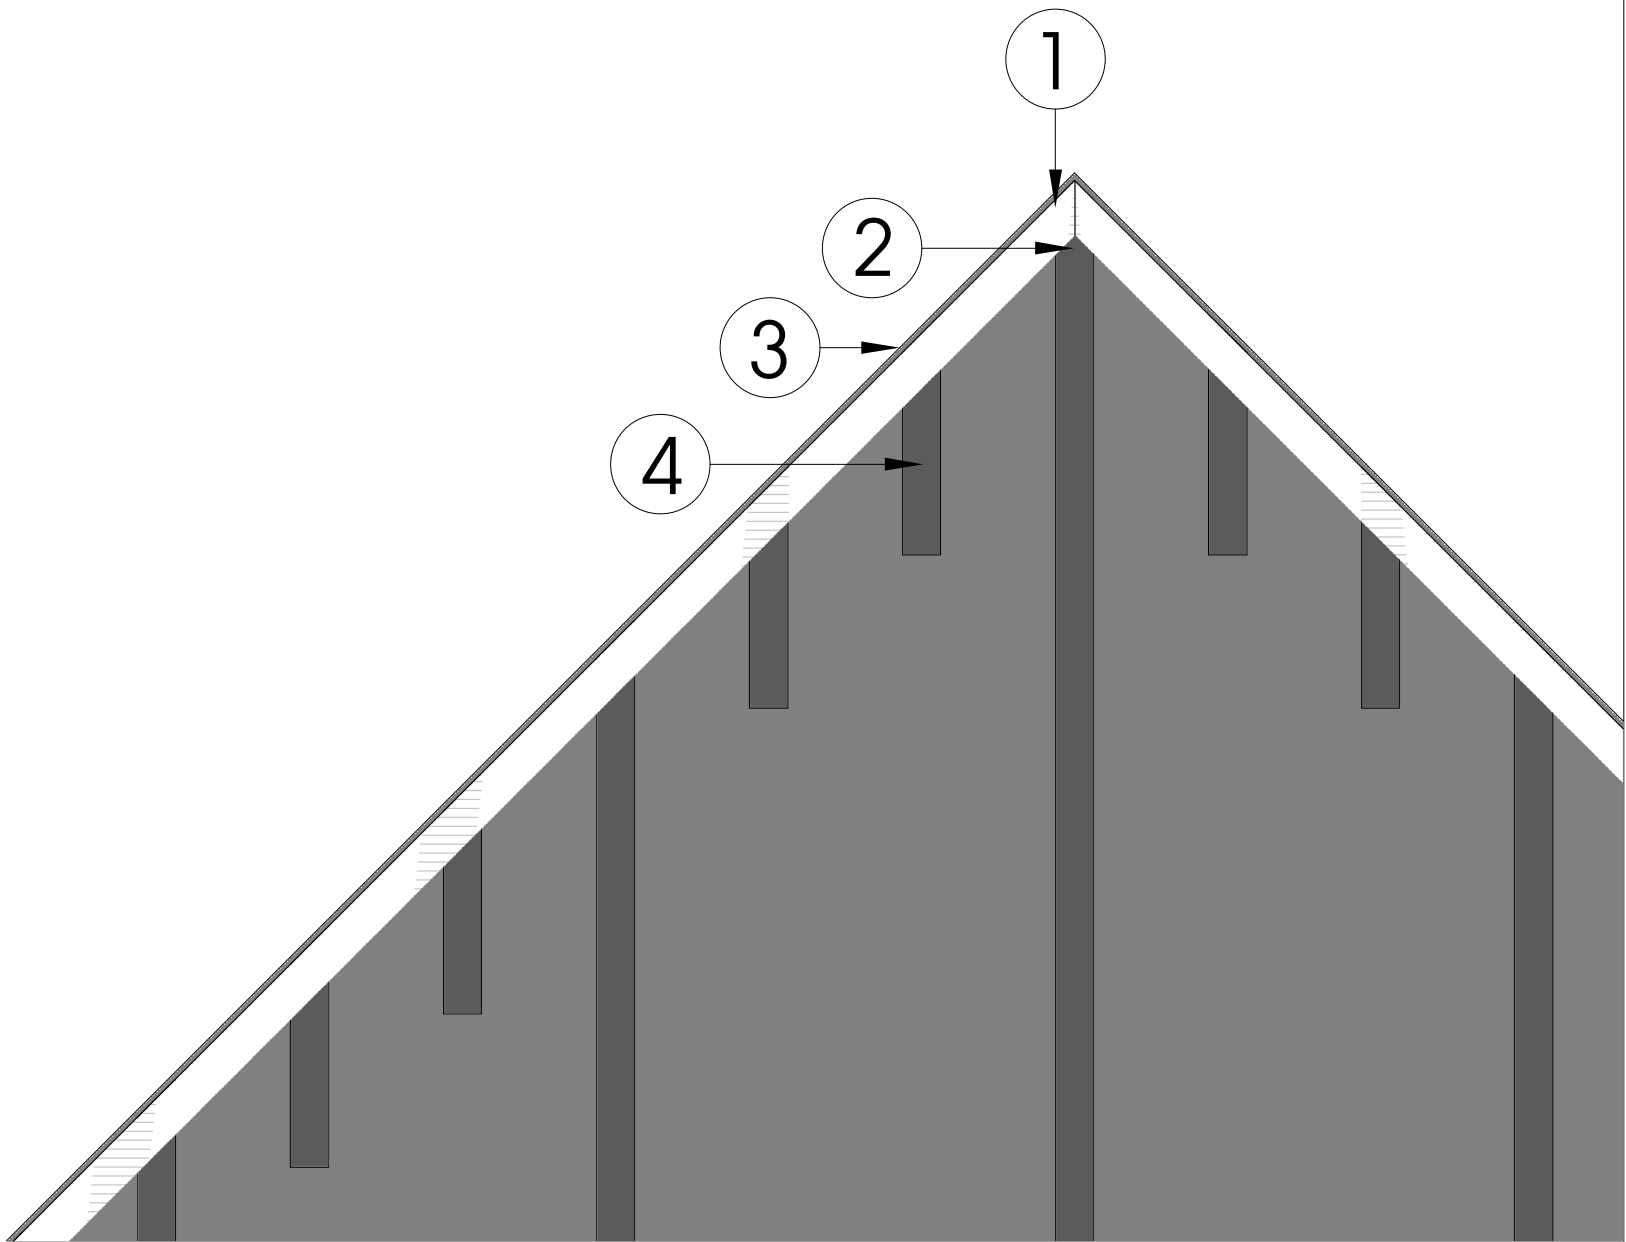

- 1 - Perforated Closure
- 2 - Battens at 600mm centres
- 3 - 10mm Gap
- 4 - Battens at 200mm centres